

LATE NIGHT BAR – BATTERSEA RISE, SW11

**46 BATTERSEA RISE, CLAPHAM, LONDON, SW11 1EE**

- Fully fitted ground floor and basement (bar premises) with late licence
- Situated within busy commercial pitch, nearby occupiers include Nandos and Northcote Records
- Lease expiring in December 2031
- Licensed until 2:00 am on Friday and Saturday
- Gross internal area of 139 sq m (1,494 sq ft) over ground floor and basement

NEW SUB LEASE AVAILABLE
SEEKING RENTAL OFFERS IN THE REGION OF £55,000 PER ANNUM

Subject To Contract – Sole Letting Agent

LONL638

8 Exchange Court, Covent Garden, London WC2R 0JU • Tel: 020 7836 7826 • www.agg.uk.com
Directors A.R. Alder BSc (Hons) FRICS • J.B. Grimes BSc (Hons) MRICS • D. Gooderham MRICS
R.A. Negus BSc MRICS • M.L. Penfold BSc (Hons) MRICS • P.A. Themistocli BSc (Hons) MRICS

Notice AG&G for themselves and for the vendor of this property, whose agents they are given notice that 1. These particulars do not form any part of the offer or contract. 2 They are intended to give a fair description of the property. but neither AG&G nor the vendor accept responsibility for any error they may contain, however caused. Any intending purchaser must therefore satisfy himself by inspection or otherwise as to their correctness. 3 neither AG&G, nor any of their employees, has any authority to make or give any further representation or warranty in relation to this property. Unless otherwise stated, all prices and rents are quoted exclusive of Value Added Tax (VAT). Any intending purchasers or lessees must satisfy themselves independently as to the incidence of VAT in respect of any transaction.

Location

The property is situated on Battersea Rise, approximately 500 metres south east of Clapham Junction railway station which is the UK's busiest interchange station. The property is also a short distance from Clapham Common which hosts many events and festivals throughout the year. The local area is a popular food and beverage destination with nearby occupiers including the Northcote PH (Young's), Archer Street, Patty & Bun and the recently opened Red Setter PH (Urban Pubs & Bars).

A location plan is attached.

[Link to Street View](#)

Description

The venue comprises the ground floor and basement of a three-storey property. The ground floor includes interconnected trade areas with a front bar servery and storage space. The basement has a separate trade area with bar servery, customer WC's and storage areas.

Total Building Footprint	97 sq m (1,045 sq ft)
Gross Internal Area	139 sq m (1,494 sq ft)

NB: The floor areas set are approximate and is for guidance purposes only and no reliance should be placed on this when making any offer to purchase either expressly or impliedly and for the avoidance of doubt AG&G Chartered Surveyors will be not liable for any losses howsoever arising in law as a result of the bidder placing any reliance on such measurement. The successful bidder should state if they wish to undertake a measured survey prior to exchange of contracts to enable it to satisfy itself of the precise measurements.

Services

We are advised that the property is connected to all mains services.

Licensing

The Premises Licence permits the sale of alcohol from 10:00 am until midnight Sunday to Thursday and from 10:00 am until 2:00 am Friday and Saturday.

Rating Assessment

It is entered into the current (2023) Rating List as a 'Shop & Premises used as a Wine Bar' and has a Rateable Value of £25,250.

Tenure

Leasehold for a term of 15 years expiring in December 2031. New sub-lease available. Seeking rental offers in the region of £55,000 per annum.


EPC

In the process of being prepared.

Further Information & Viewings

For further information or to organise a viewing, please contact Michael Penfold on tel. 07894 210 853 or email. michael.penfold@agg.uk.com


Location Plan

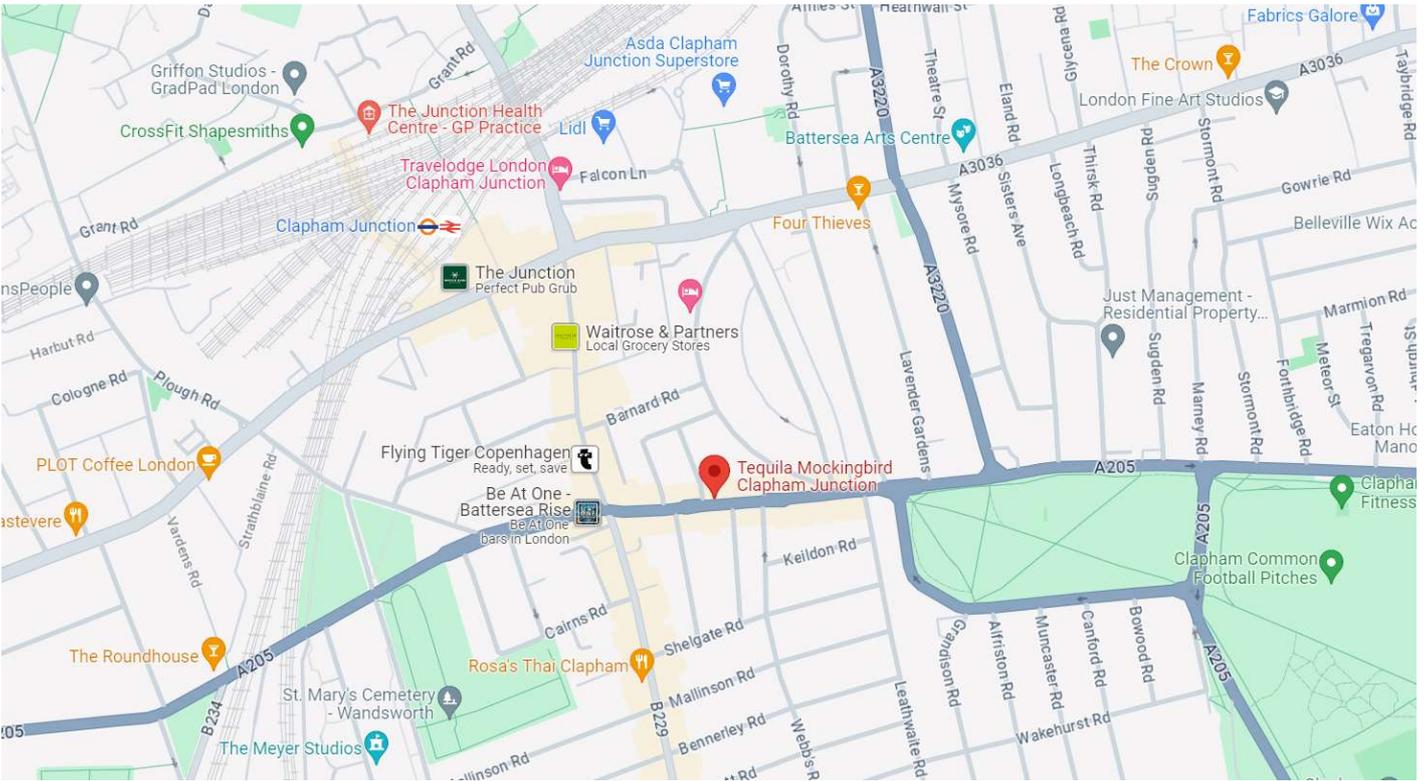

Google Maps. Not to scale - Provided for indicative purposes.

Floor Plans

Ground Floor

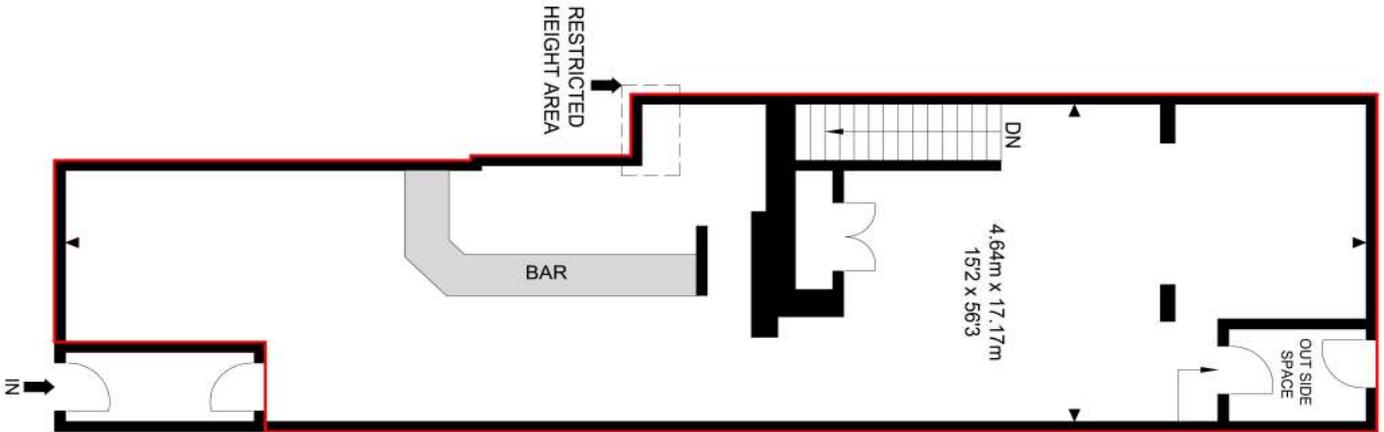

Basement

