

SUBSTANTIAL PUB / HOTEL TO LET – ALTON, HAMPSHIRE

**CROWN HOTEL, HIGH STREET, ALTON, HAMPSHIRE, GU34 1BN**

- Prominent fully fitted pub / hotel situated on the High Street
- Pub trades over ground floor and basement
- 14-bedroom hotel accommodation
- Gross internal area of approximately 747.4 sq m (8,044 sq ft)*
- External trade area and car parking for circa 10 vehicles
- New lease available for the whole property with lease terms to be negotiated

RENTAL OFFERS INVITED

SUBJECT TO CONTRACT (Sole letting agent)

COUNL456

8 Exchange Court, Covent Garden, London WC2R 0JU • Tel: 020 7836 7826 • www.agg.uk.com
Directors A.R. Alder BSc (Hons) FRICS • J.B. Grimes BSc (Hons) MRICS • D. Gooderham MRICS
R.A. Negus BSc MRICS • M.L. Penfold BSc (Hons) MRICS • P.A. Themistocli BSc (Hons) MRICS

Notice AG&G for themselves and for the vendor of this property, whose agents they are given notice that 1. These particulars do not form any part of the offer or contract. 2 They are intended to give a fair description of the property. but neither AG&G nor the vendor accept responsibility for any error they may contain, however caused. Any intending purchaser must therefore satisfy himself by inspection or otherwise as to their correctness. 3 neither AG&G, nor any of their employees, has any authority to make or give any further representation or warranty in relation to this property. Unless otherwise stated, all prices and rents are quoted exclusive of Value Added Tax (VAT). Any intending purchasers or lessees must satisfy themselves independently as to the incidence of VAT in respect of any transaction.

Location

The property is situated on the High Street in Alton within an area administered by East Hampshire Council. Alton lies approximately 25 miles (41 kilometres) to the north of Portsmouth and 20 miles (32 kilometres) south of Reading.

The Crown Hotel fronts the High Street at its junction with Church Street. The immediate area comprises a mix of commercial uses with nearby occupiers including Domino's, Majestic Wine and Subway. Alton Railway Station is situated approximately 500 metres to the north east of the pub.

[Link to Street View](#)

Description

An attractive three storey corner property with painted brick elevations. The site includes an outbuilding with studio accommodation to the rear along with car parking for circa 10 vehicles and a patio/terrace trade area. Internally the accommodation is summarised as follows.

Ground Floor	Interconnected trade areas including a front bar with servery, trade kitchen, bedroom and customer WCs. Approximate Gross Internal Area: 315.2 sq m (3,393 sq ft)
First Floor	10 en-suite bedrooms and storage area. Approximate Gross Internal Area: 206 sq m (2,217 sq ft)
Second Floor	Two en-suite bedrooms. Approximate Gross Internal Area: 50.7 sq m (546 sq ft)
Basement	Trade area with bar servery. Office. Usual cellarage and storage. Approximate Gross Internal Area: 127.6 sq m (1,373 sq ft)
Outbuilding/Studio	Two en-suite studio bedrooms. Approximate Gross Internal Area: 47.9 sq m (515 sq ft)

Floor plans can be viewed overleaf. ***NB. The upper floors were not fully accessible at the time of inspection so the above floor areas are not wholly accurate and provided for indicative purposes only.**

Gross Internal Area:	747.4 sq m (8,044 sq ft)
Site Area:	712.2 sq m (7,666 sq ft)

NB: The floor areas set are approximate and is for guidance purposes only and no reliance should be placed on this when making any offer to purchase either expressly or impliedly and for the avoidance of doubt AG&G Chartered Surveyors will be not liable for any losses howsoever arising in law as a result of the bidder placing any reliance on such measurement. The successful bidder should state if they wish to undertake a measured survey prior to exchange of contracts to enable it to satisfy itself of the precise measurements.

Services

We are advised that the property is connected to all mains services.

Licensing

The Premises Licence permits the sale of alcohol from 10:00am until 1:00am Monday to Saturday and 10:00am until 12:00am on Sundays.

Planning

From informal enquiries of East Hampshire Council, it has been ascertained that the property is Grade II Listed but not situated in a conservation area.

Rating Assessment

It is entered into the current (2023) Rating List as a 'Public House & Premises' with a Rateable Value of £14,000.

Basis of Letting

Rental offers invited for a new lease of the whole building with lease terms to be negotiated.

EPC

Available upon request.

Further Information & Viewings

The staff and customers are unaware and therefore it is requested that you respect the owner's wish to keep the matter confidential. The letting must not be discussed with any staff or customers.


For further information or to organise a viewing, please contact Michael Penfold on tel. 07894 210 853 or email. michael.penfold@agg.uk.com.

Money Laundering


The Money Laundering Regulations require us to conduct checks. Prospective tenants will need to provide proof of identity and residence. For a Company any person owning more than 25% must provide the same.

Location Plan


[Link to Location Map](#)

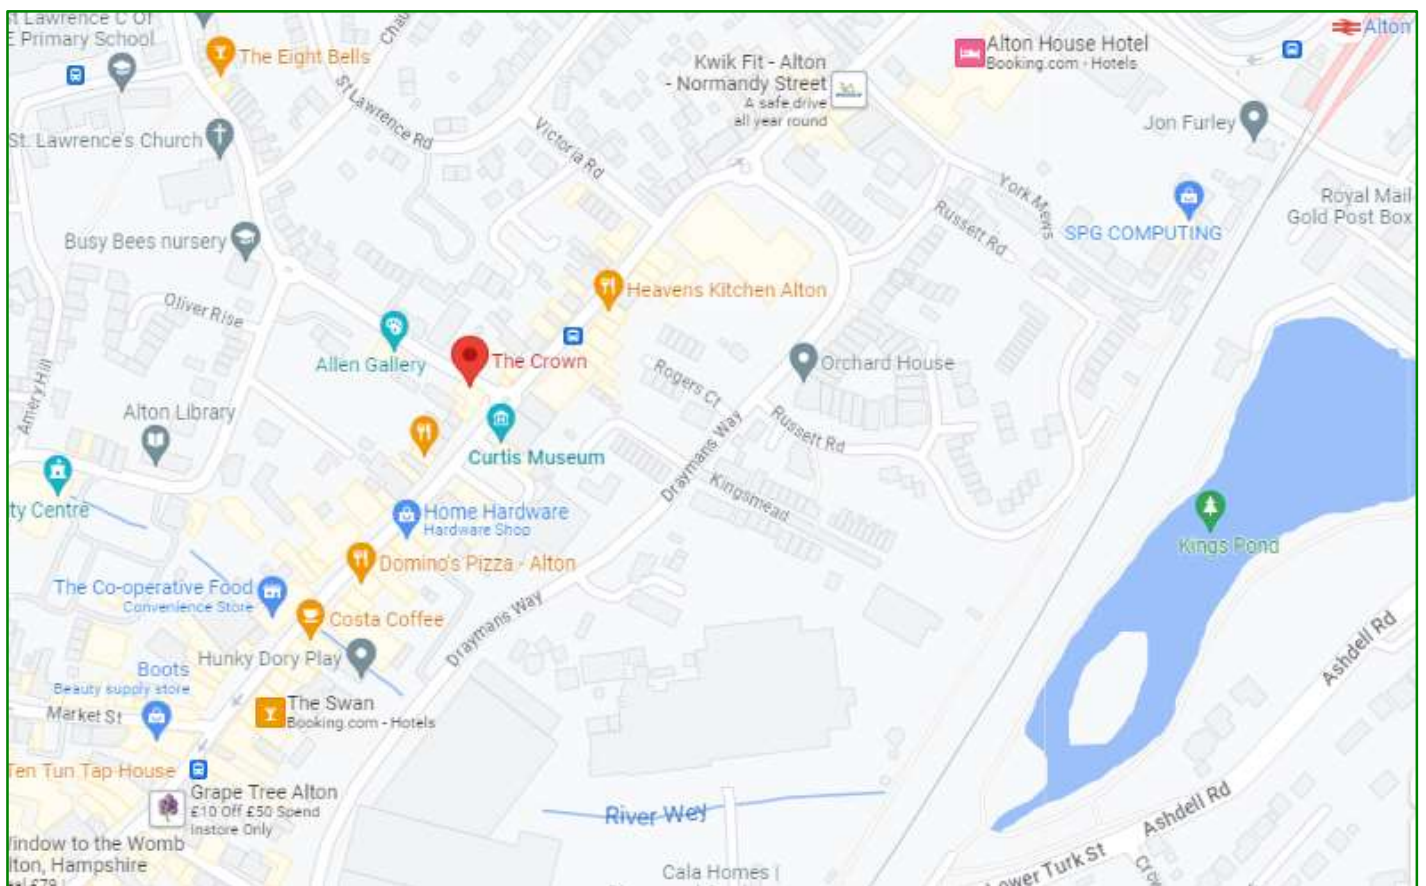

Google Maps. Not to scale - Provided for indicative purposes.

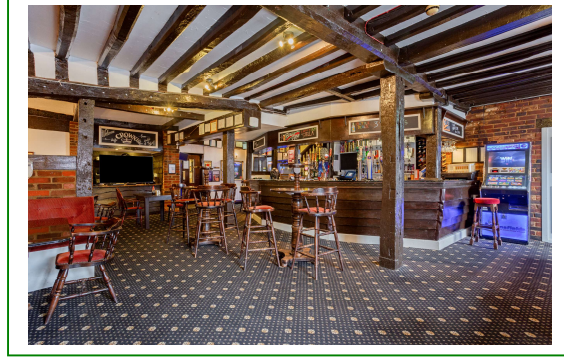

Site Plan

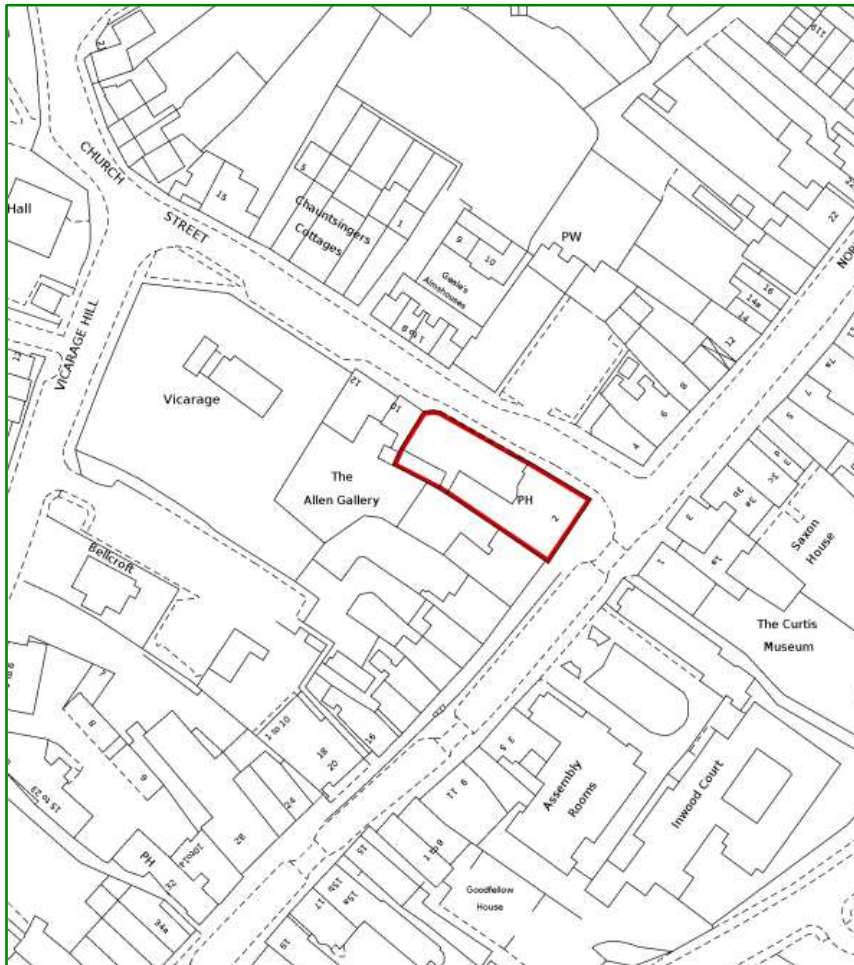

Source: HM Land Registry. Not to scale - provided for indicative purposes only.

Floor Plans

